


SITE PLAN

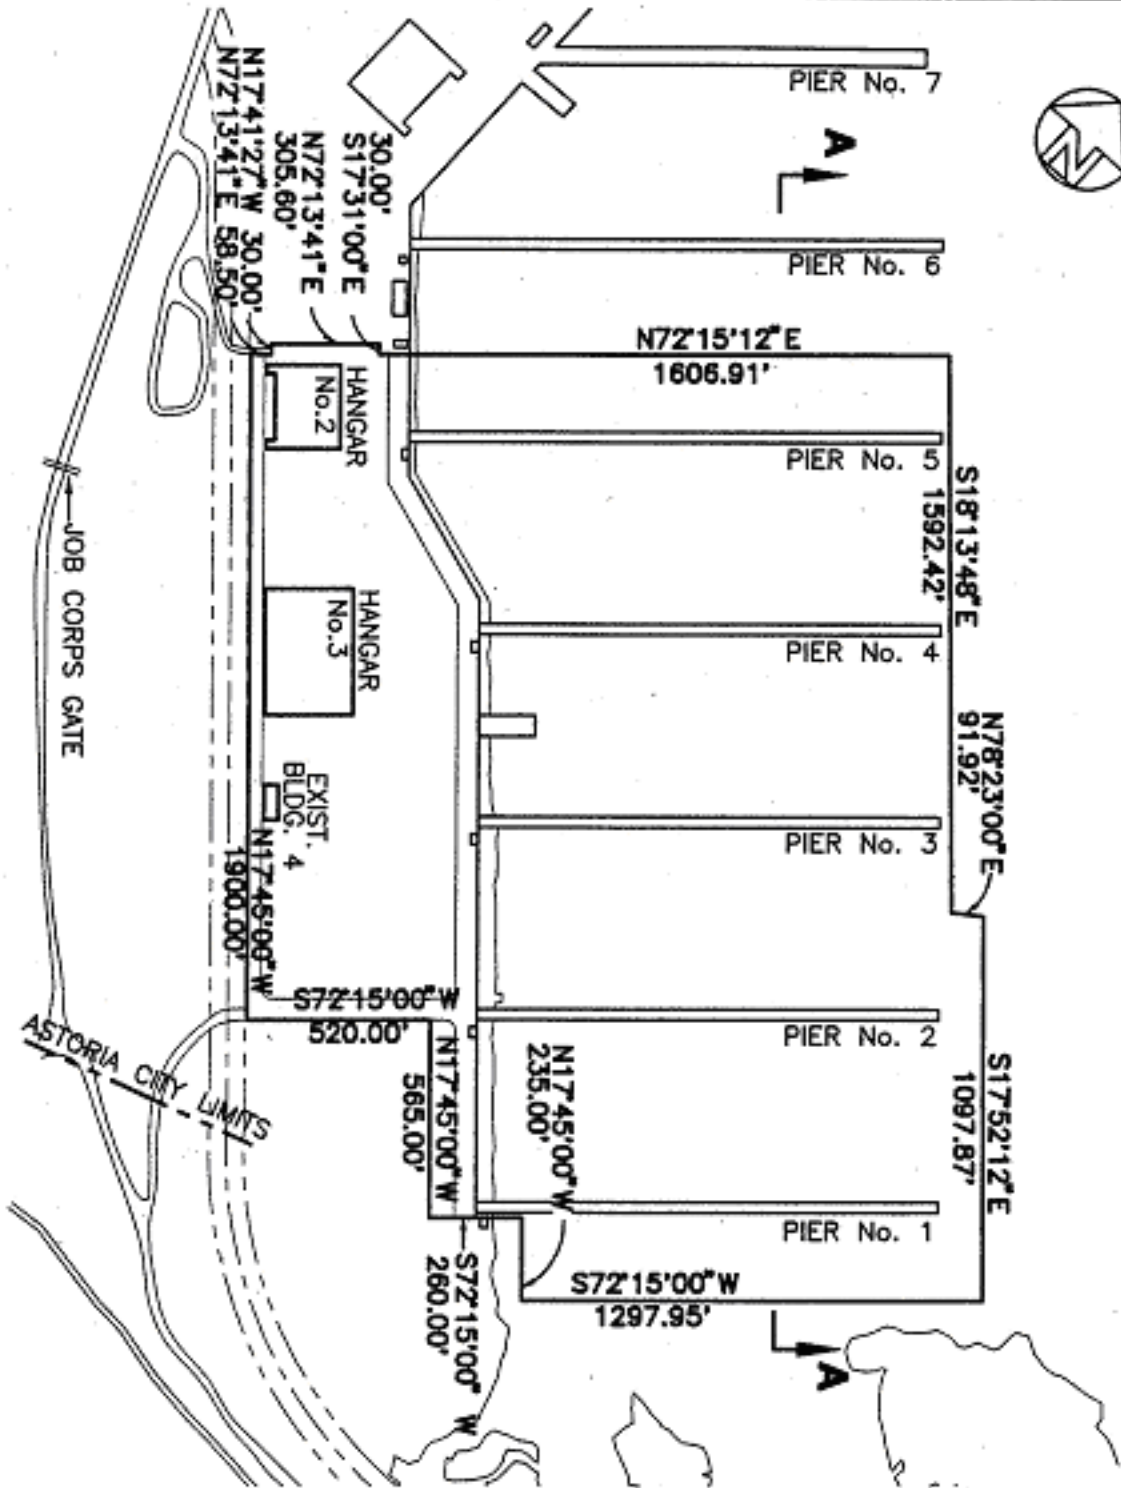

NORTH TONGUE POINT

SCALE 1"=100'-0"
DATE 02/11/97

SITE PLAN

DRAWN BY: [blank]
JOB No. [blank]

NORTH TONGUE POINT SITE

SHEET OF 02
03
DRAWING NUMBER NTP052